


Concept Plan - Plantings & Design Subject to Change.

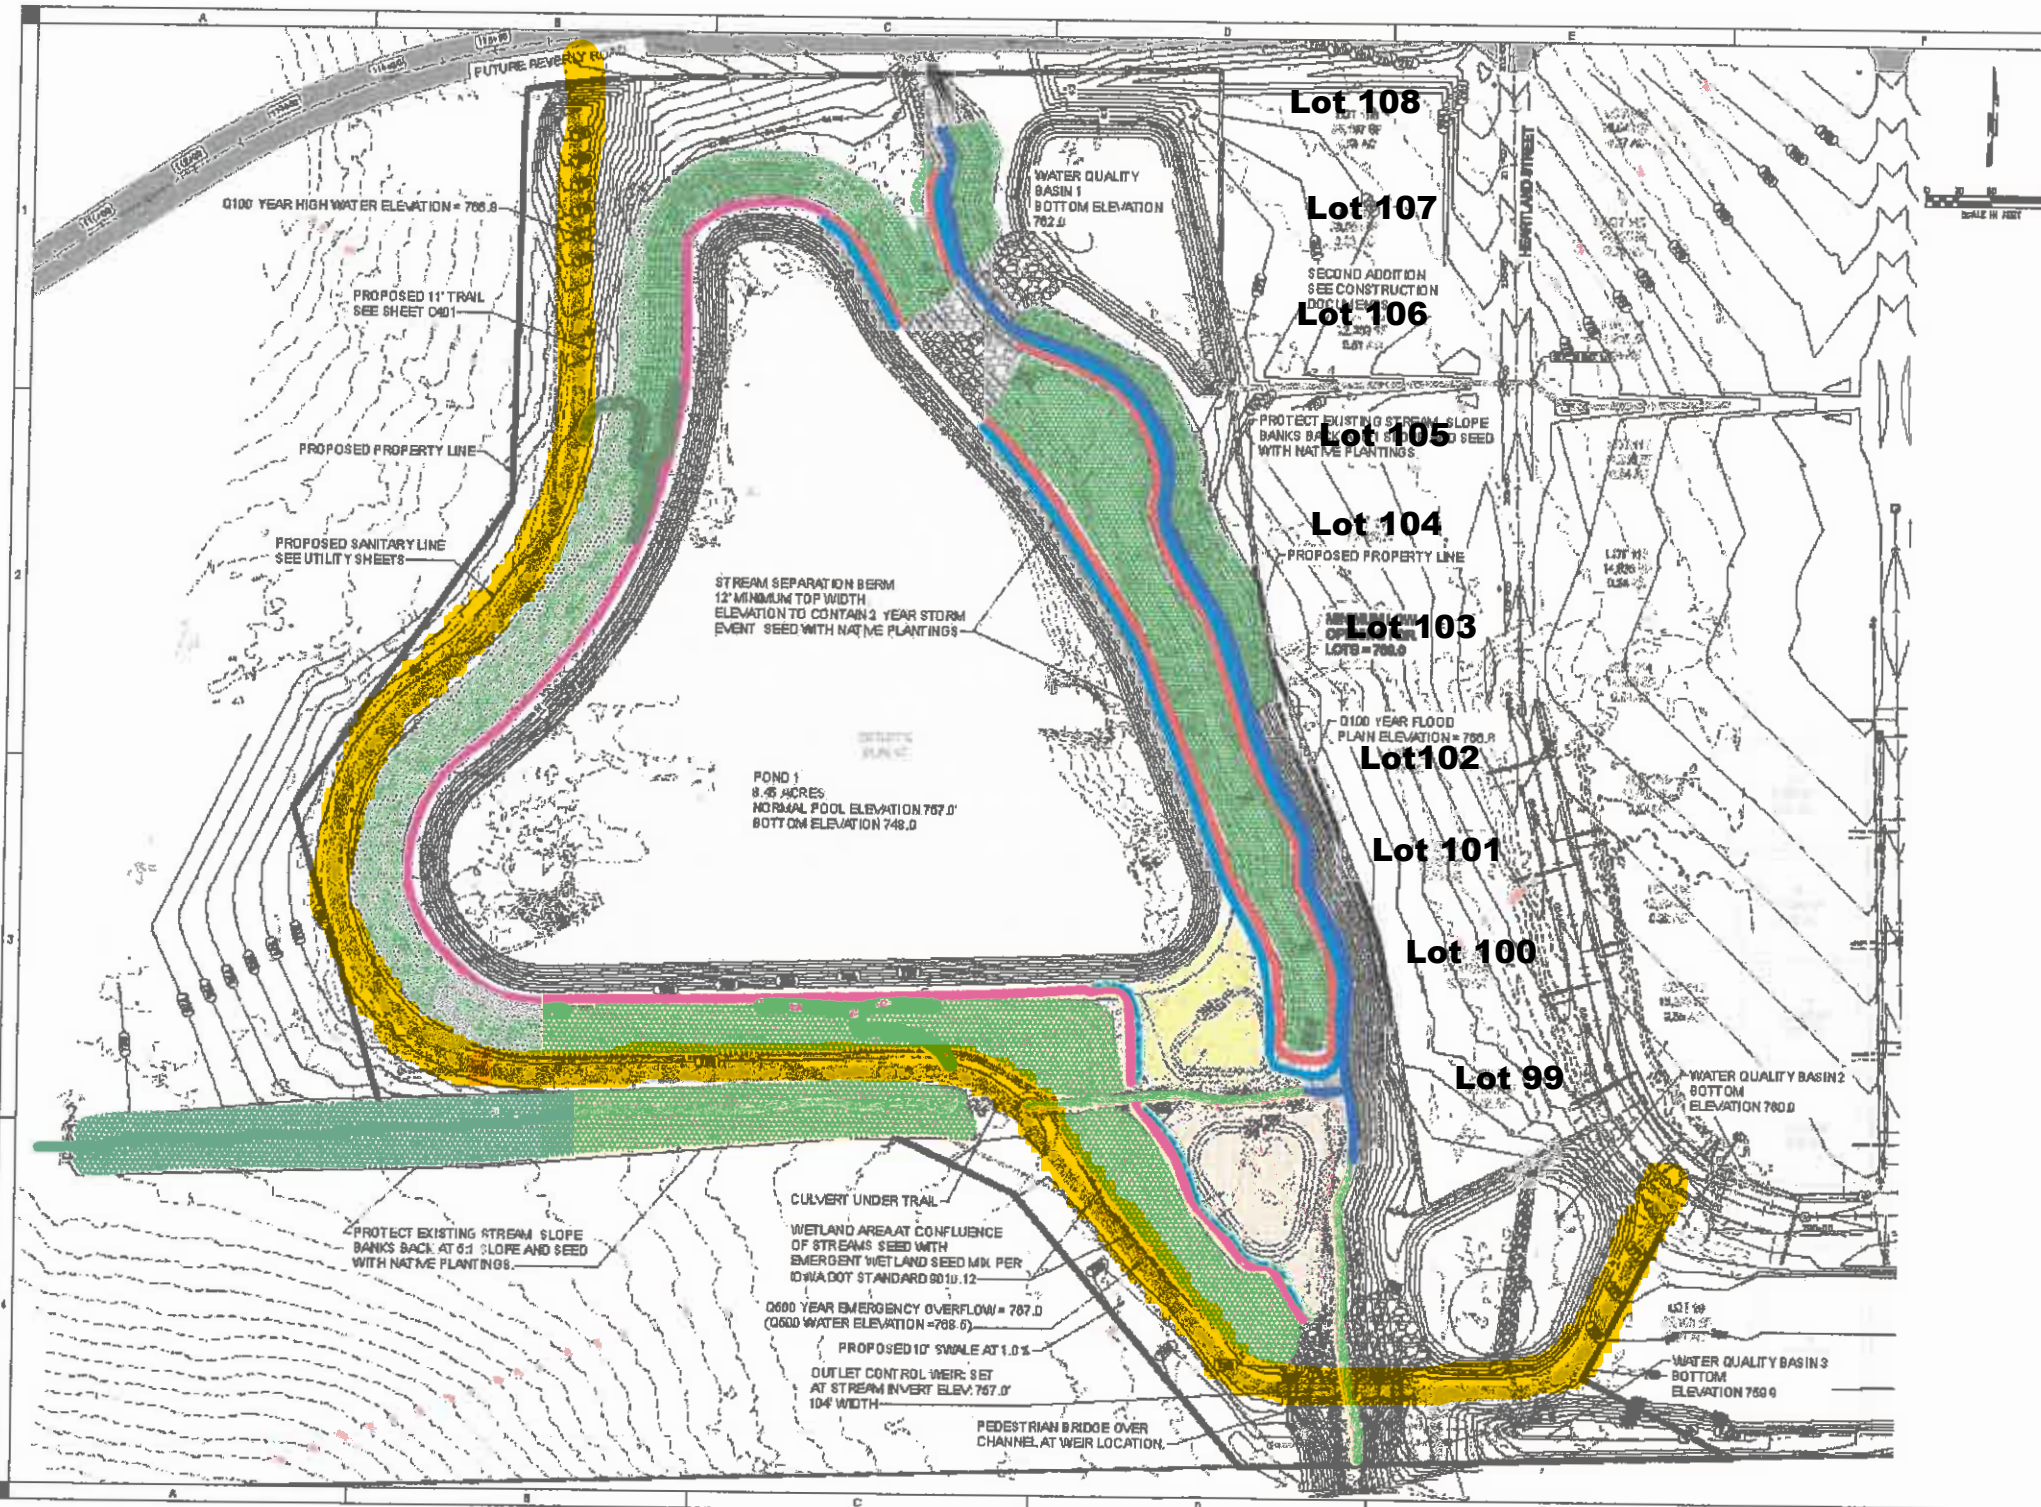

**SHIMMATHERY ARCHITECTURE+ENGINEERING**  
 2015 South Lincoln Road, Suite 100, Cedar Rapids, IA 52405  
 Phone: (319) 399-1100 | Fax: (319) 399-1101 | www.shimmathery.com

**HEARTLAND HEIGHTS BASIN PLAN OF IMPROVEMENTS**

**PRELIMINARY - NOT FOR CONSTRUCTION**

**SITE PLAN**

**C101**

- LEGEND**
-  Iris
  -  Arrow Arum, Pond Weed, and Water Marigold
  -  Bulrush
  -  Lilies
  -  Water Marigolds
  -  Short Grass Pollinator Prairie
  -  Stream
  -  Mowed Path

**Future Trail**

Title: Site Plan	
 EB Solutions, Inc	5060 4th Street SW Cedar Rapids, IA 52405 Phone: (319) 531-8487
Project: Heartland Heights Fairfax, IA	
Scale: 1 INCH = 40 FEET	Date: 5/7/18
Drawn By: EDB	EB42618046